


NORTH SHORE GIRLS FAST PITCH SOFTBALL FIELD DIMENSIONS


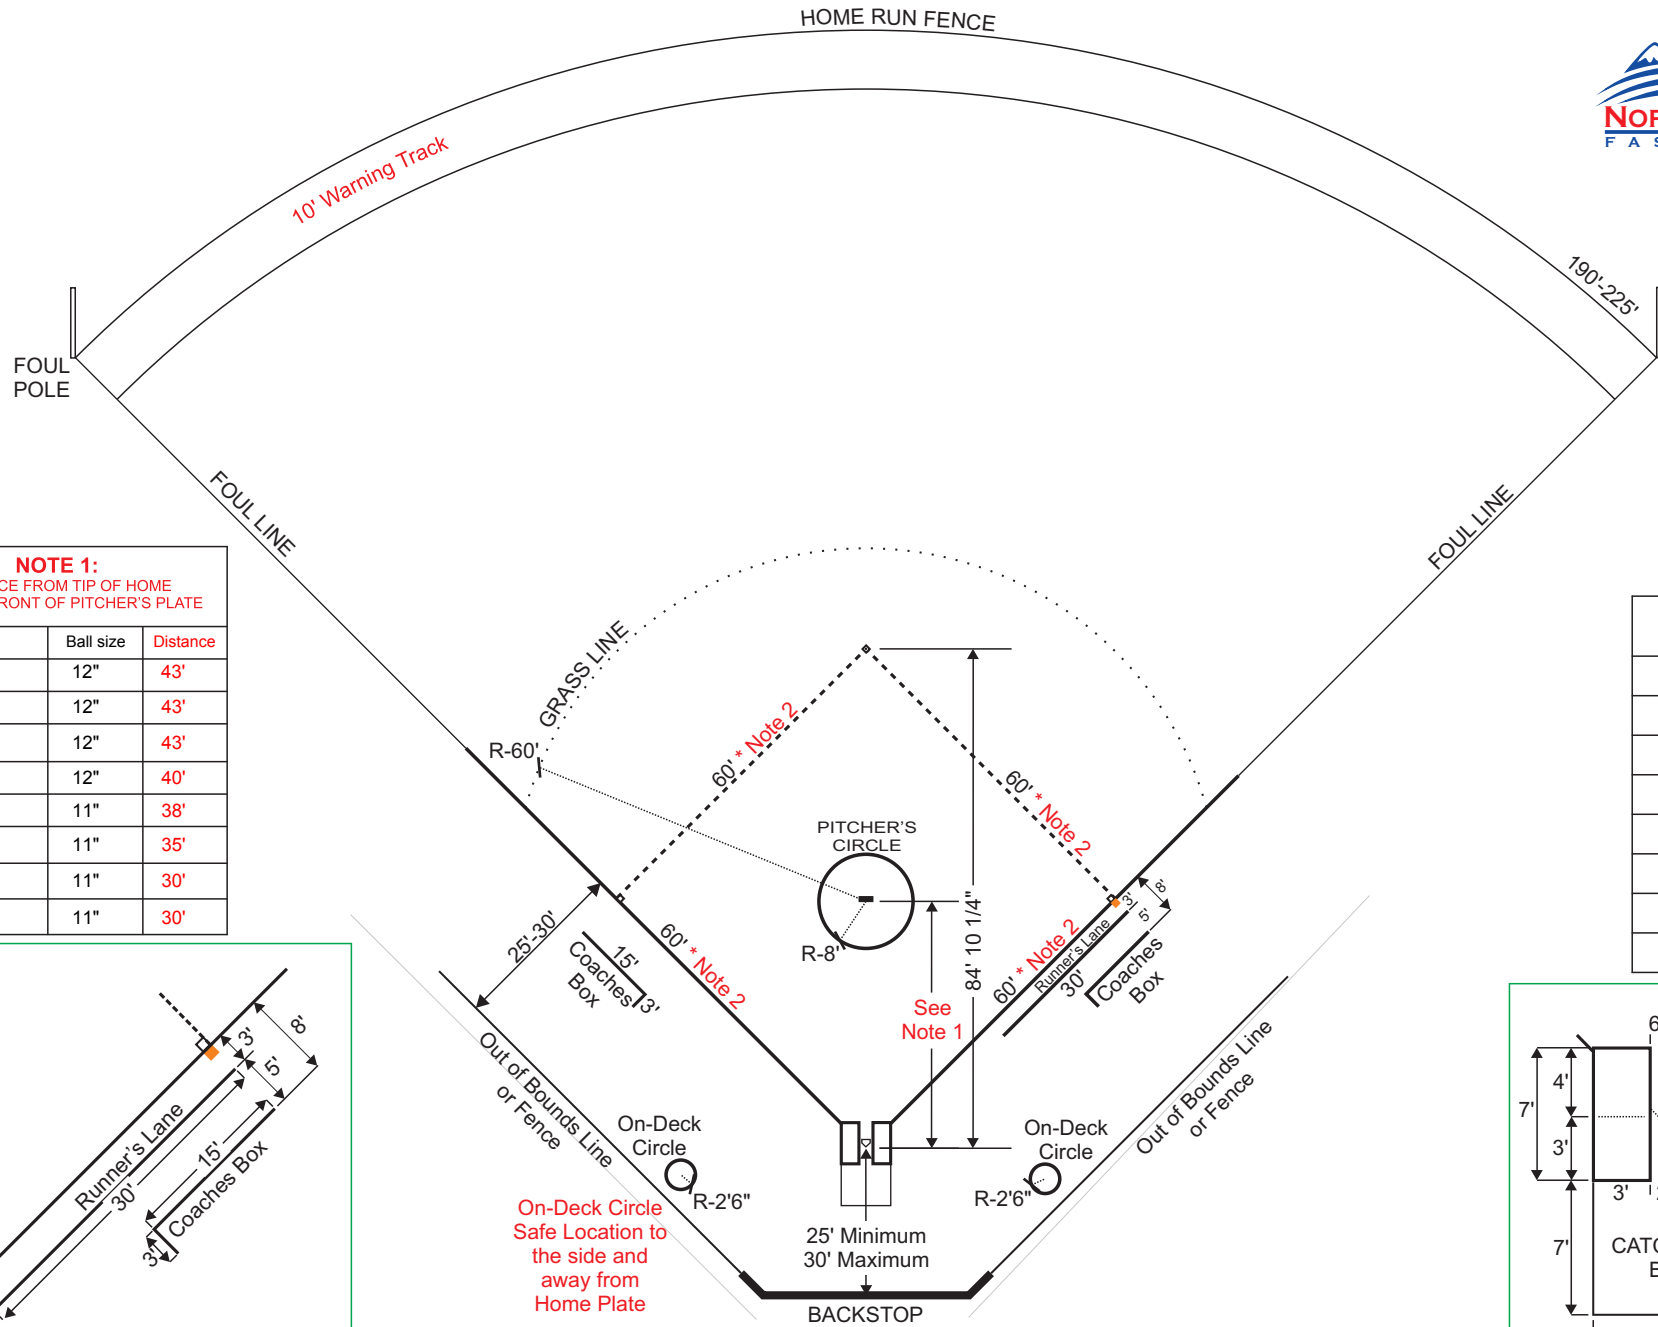


NOTE 1:
DISTANCE FROM TIP OF HOME PLATE TO FRONT OF PITCHER'S PLATE

Division	Ball size	Distance
U23	12"	43'
U19	12"	43'
U17	12"	43'
U15	12"	40'
U13	11"	38'
U11	11"	35'
U9	11"	30'
U7	11"	30'

NOTE 2:
Baseline Distances

U23	60'
U19	60'
U17	60'
U15	60'
U13	55'
U11	45'
U9	45'
U7	45'

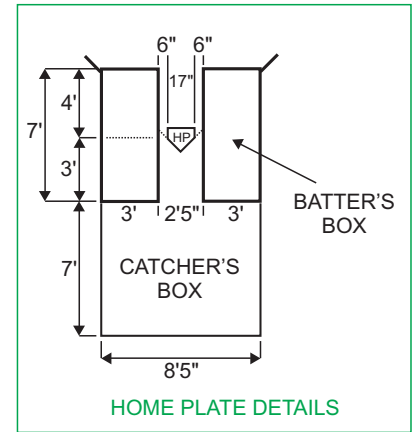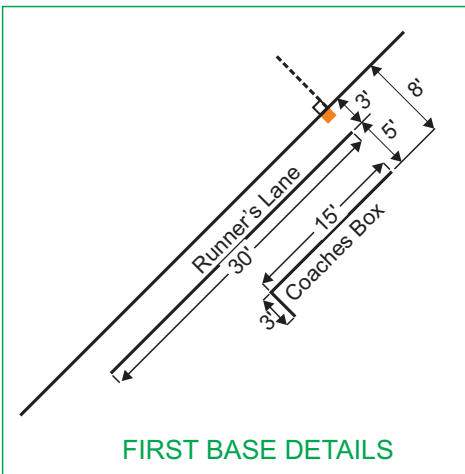

Note - All Dimensions are in Feet (e.g. - 20') and Inches (e.g. - 6")